

**NSB (Networked Sliders and Buttons)**  
**485 Architectural Gateway**


FILENAME: 0700-539X-NSB-485-Arch-Gateways.dwg      PART NUMBER: 0700-5390



**Pathway Connectivity**  
103 Inglewood Plaza, 1439 17th Avenue SE  
Calgary, Alberta, Canada T2G 1J9  
Phone: +1(403)243-8110 Fax: +1(403)287-1281  
<http://www.pathwayconnect.com>

DRAWN BY: BRIAN F. EVANS  
DATE: 5/16/2017  
CHECKED: ROBERT BELL  
SCALE: NTS  
UNITS: INCHES [mm]

REV  
**A**

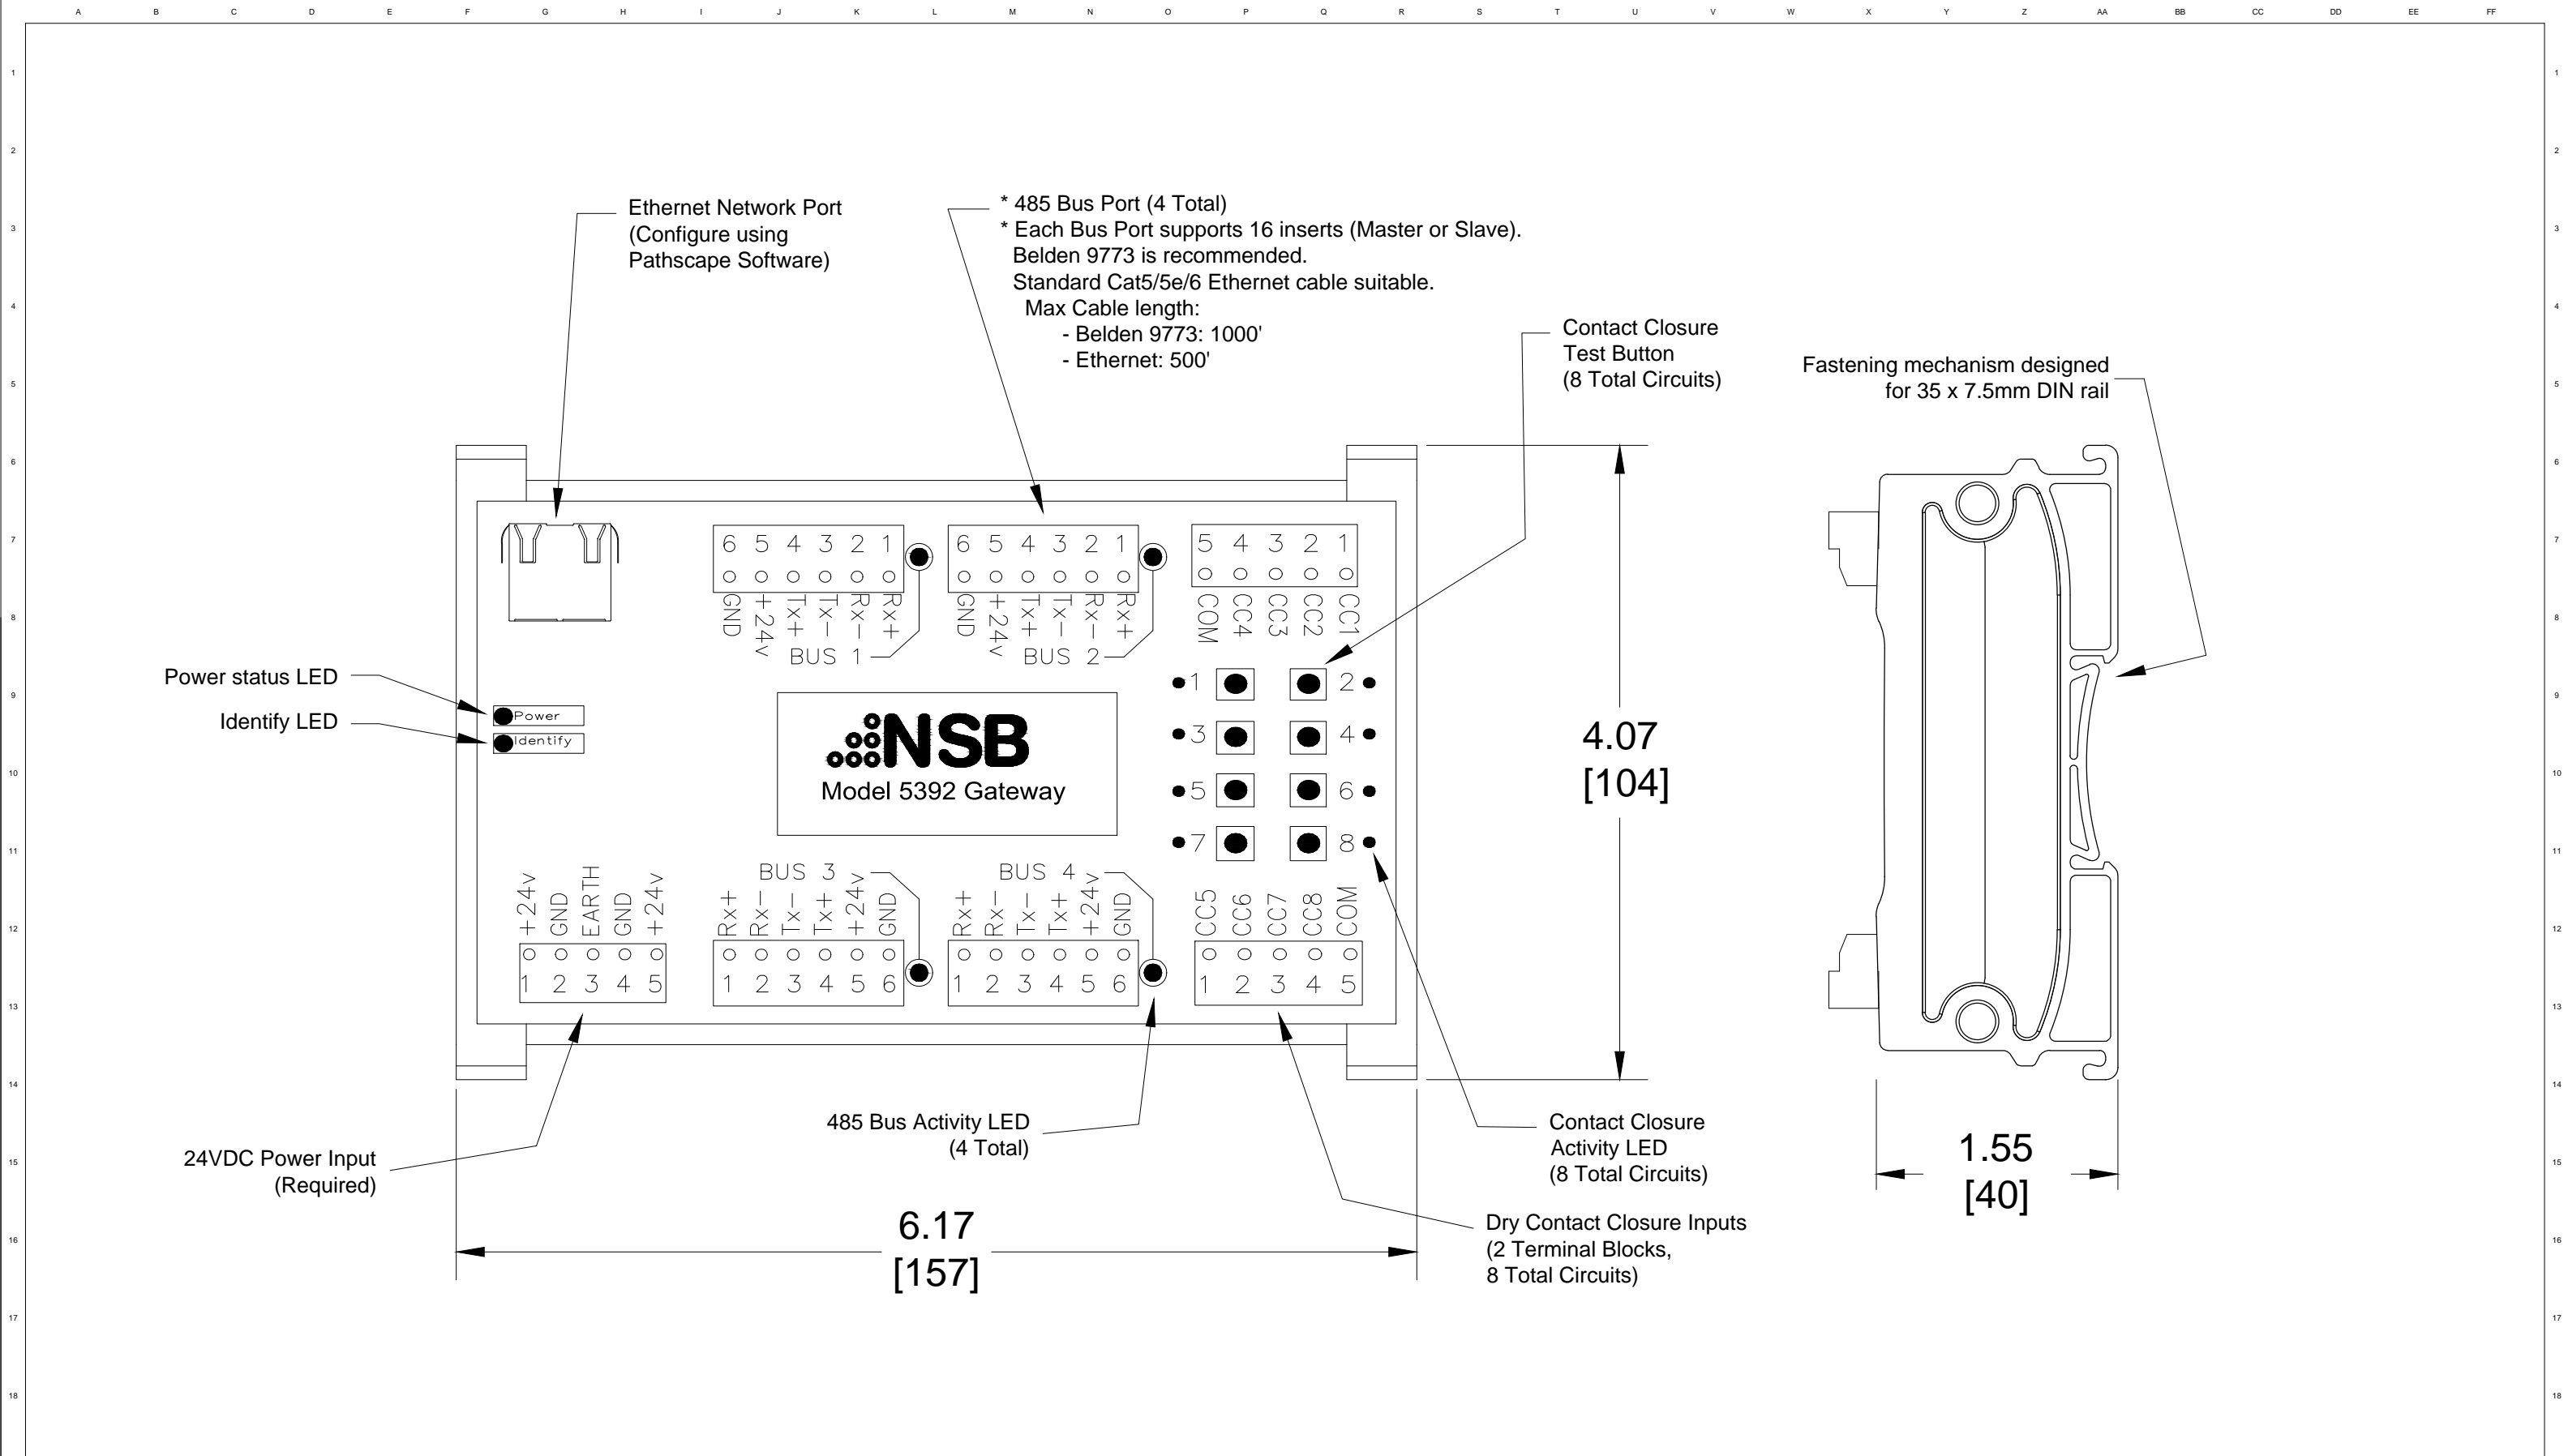

**NSB (Networked Sliders and Buttons)  
485 Architectural Gateway - 8 Contacts**

FILENAME: 0700-539X-NSB-485-Arch-Gateways.dwg

PART NUMBER: 0700-5392




**Pathway Connectivity**

103 Inglewood Plaza, 1439 17th Avenue SE  
 Calgary, Alberta, Canada T2G 1J9  
 Phone: +1(403)243-8110 Fax: +1(403)287-1281  
<http://www.pathwayconnect.com>

DRAWN BY: BRIAN F. EVANS  
 DATE: 5/16/2017  
 CHECKED: ROBERT BELL  
 SCALE: NTS  
 UNITS: INCHES [mm]

REV

**A**

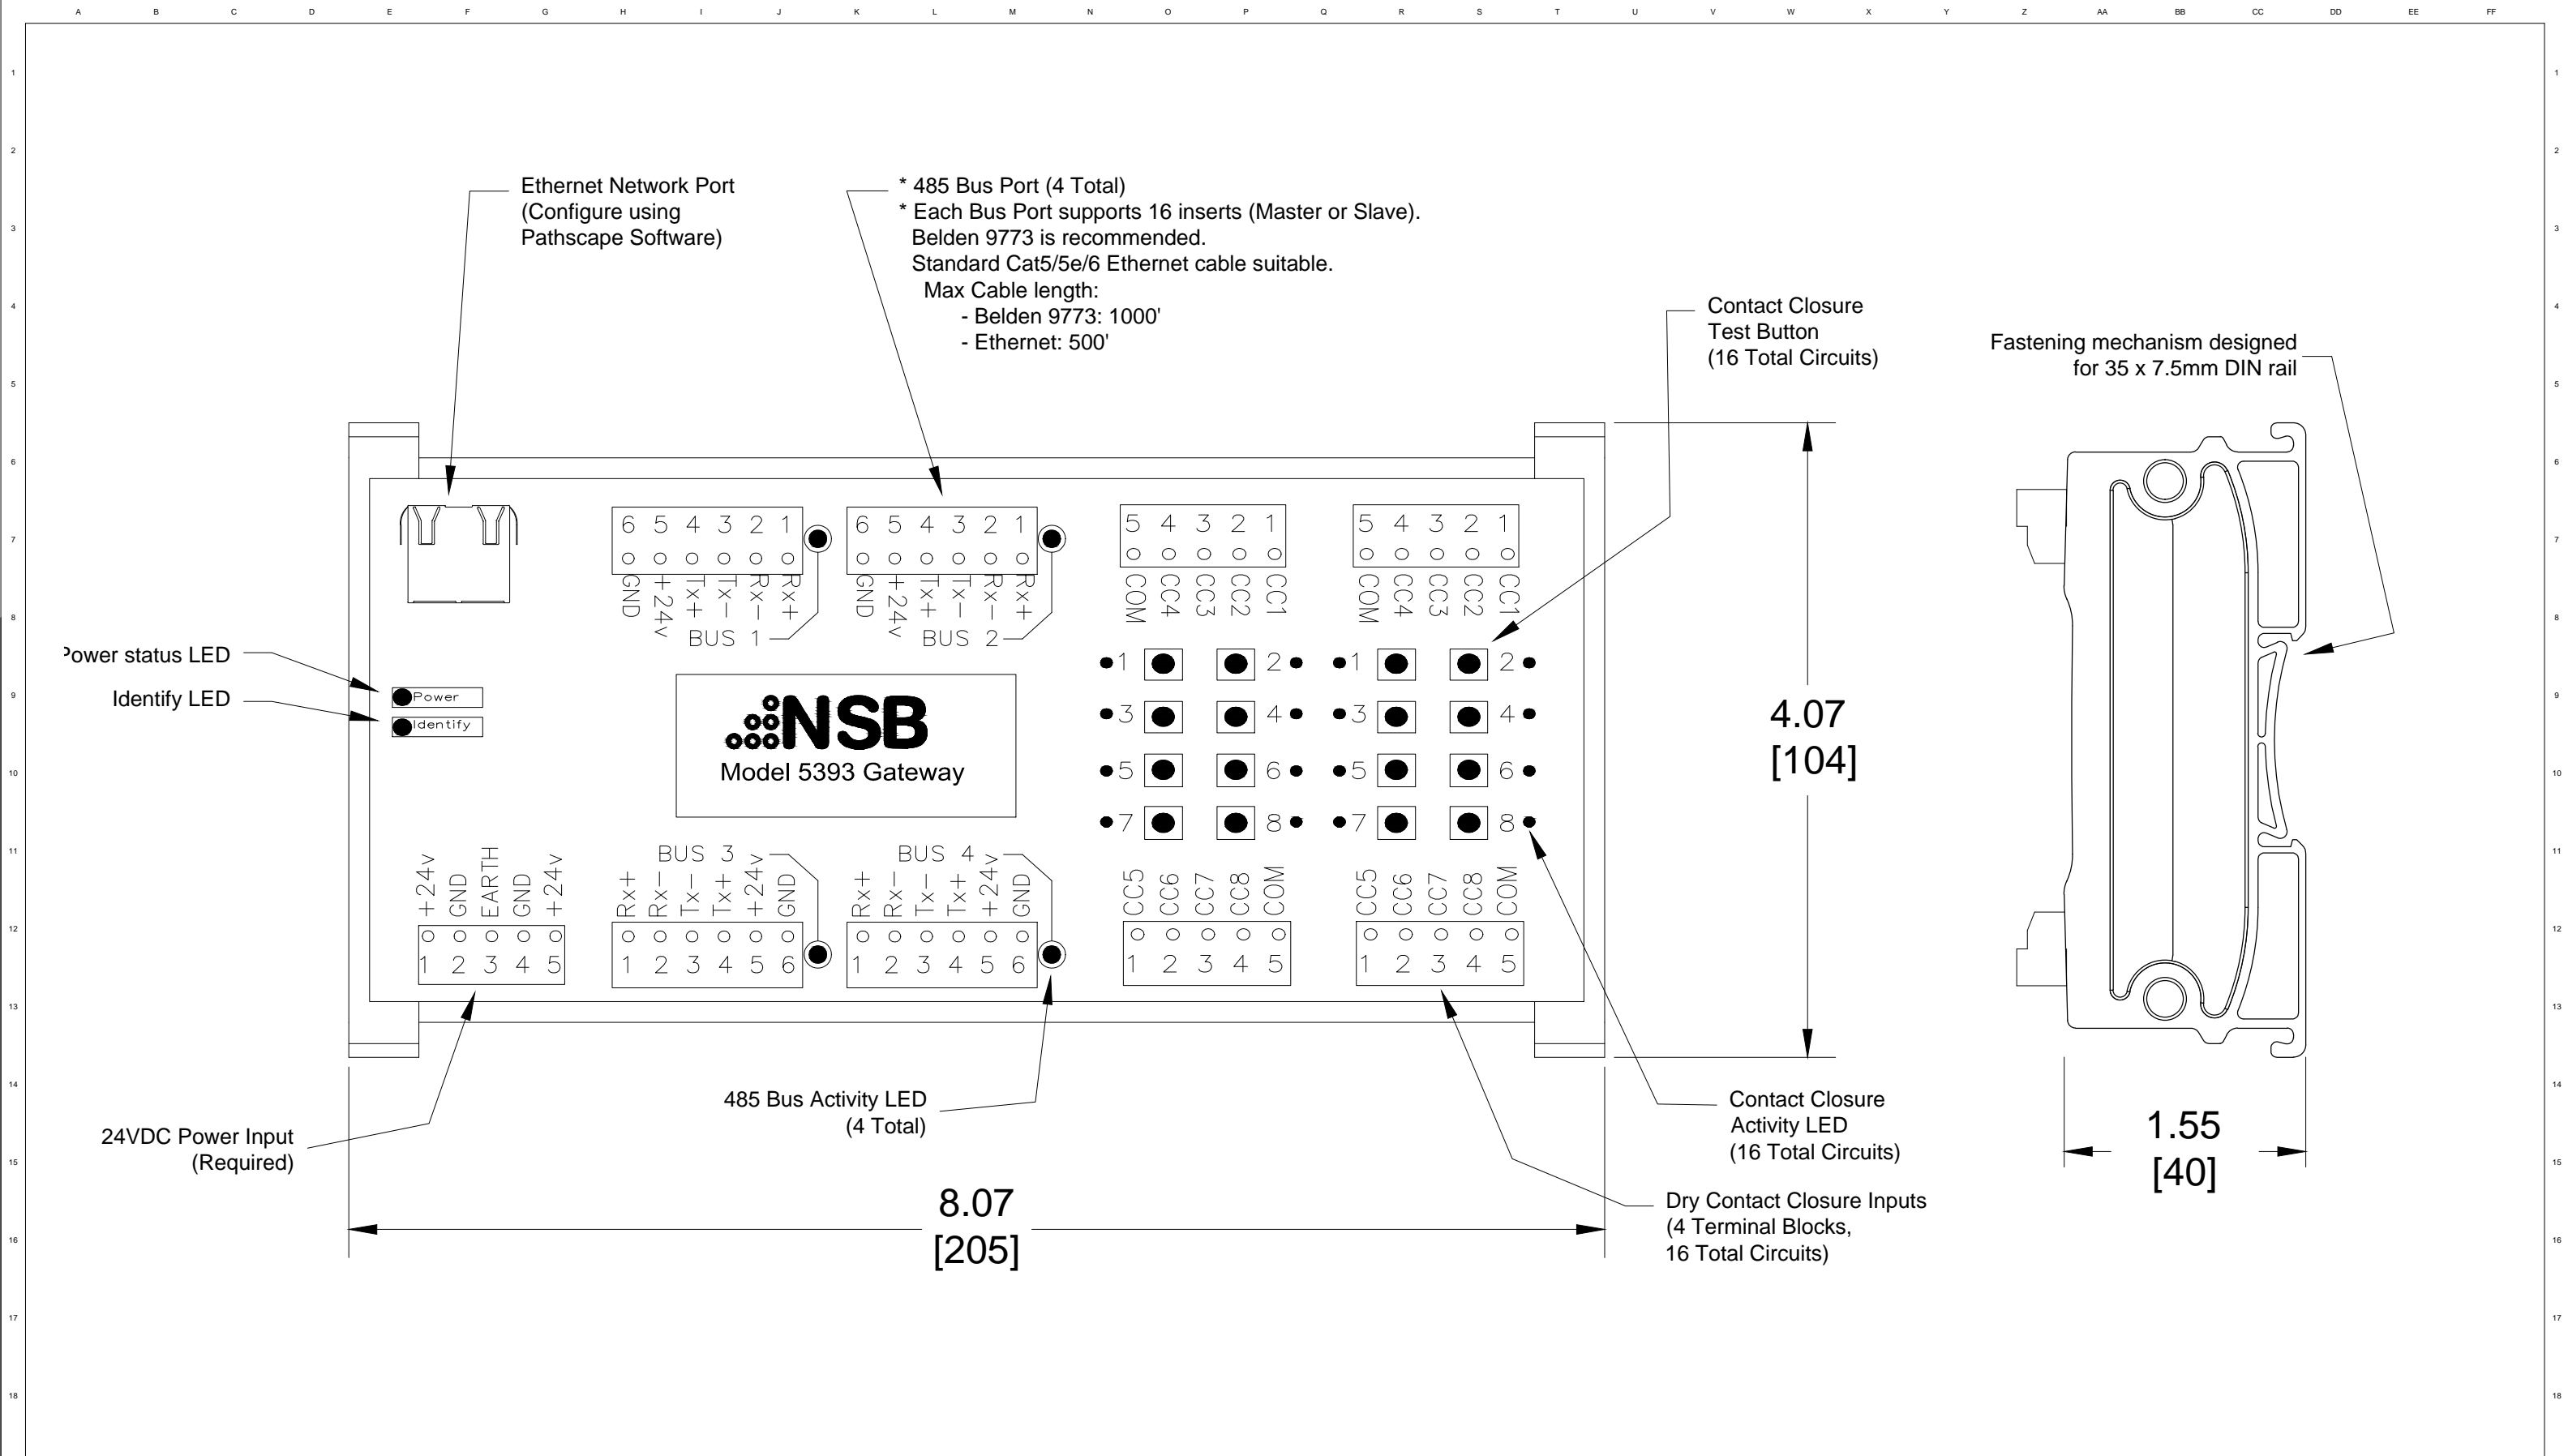

**NSB (Networked Sliders and Buttons)  
485 Architectural Gateway - 16 Contacts**

FILENAME: 0700-539X-NSB-485-Arch-Gateways.dwg

PART NUMBER: 0700-5393



**Pathway Connectivity**

103 Inglewood Plaza, 1439 17th Avenue SE  
 Calgary, Alberta, Canada T2G 1J9  
 Phone: +1(403)243-8110 Fax: +1(403)287-1281  
<http://www.pathwayconnect.com>

DRAWN BY: BRIAN F. EVANS  
 DATE: 5/16/2017  
 CHECKED: ROBERT BELL  
 SCALE: NTS  
 UNITS: INCHES [mm]

REV

**A**