

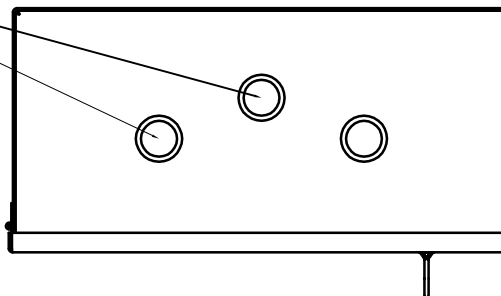



HIGH VOLTAGE KNOCKOUT

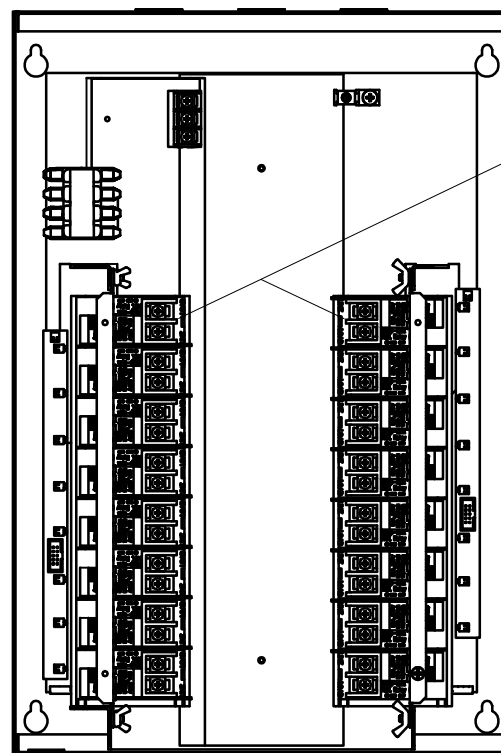


LOW VOLTAGE COMPARTMENT
DEAD FRONT DOOR WITH CONTROL CARD SHOWN
OUTER ENCLOSURE DOOR NOT SHOWN

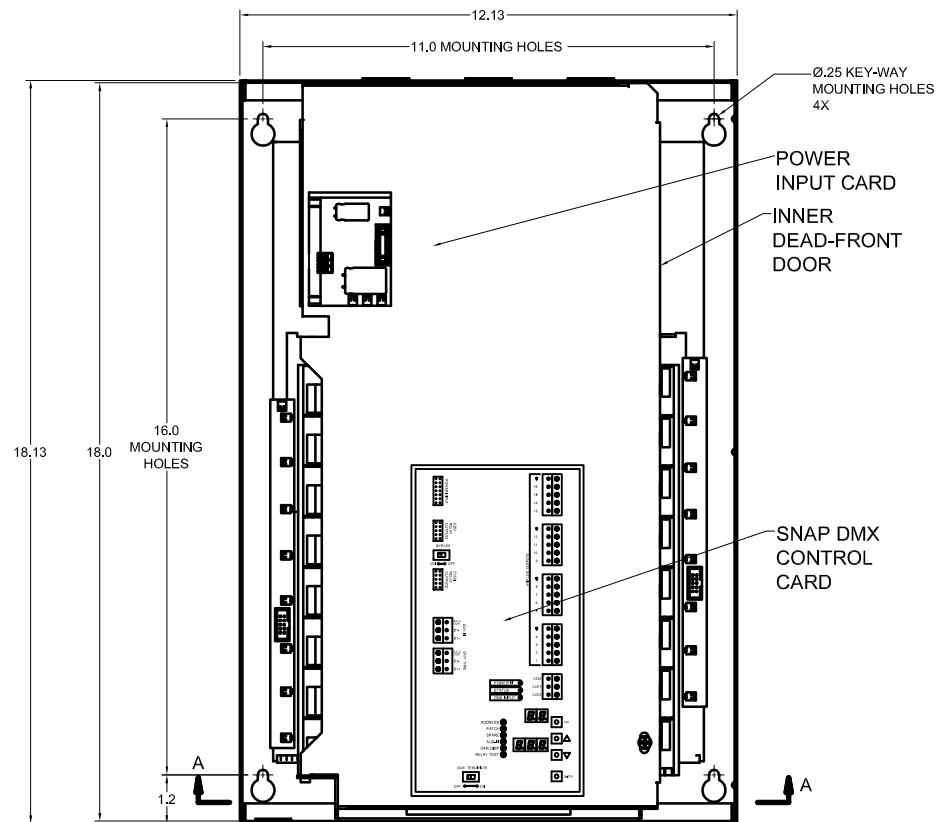

SNAPLINK
RELAYS

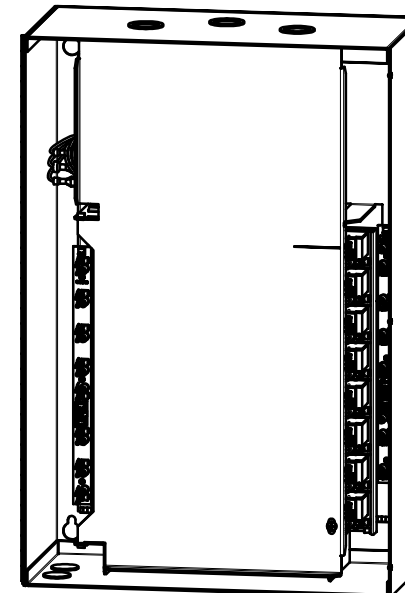



ENCLOSURE DOOR NOT SHOWN
NTS

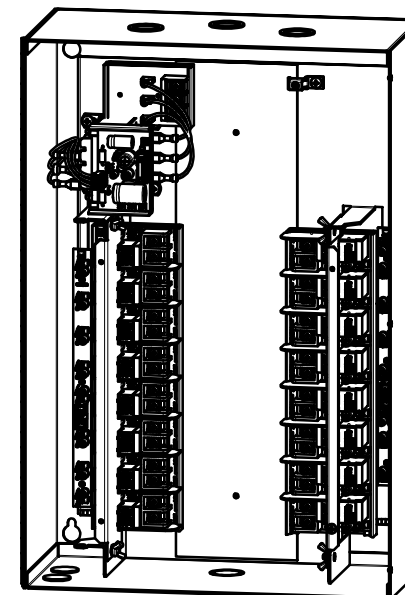

ENCLOSURE & DEAD-FRONT DOORS NOT SHOWN
NTS

HIGH VOLTAGE COMPARTMENT - RELAYS SHOWN
ENCLOSURE & DEAD-FRONT DOORS NOT SHOWN

LOW VOLTAGE KNOCKOUT

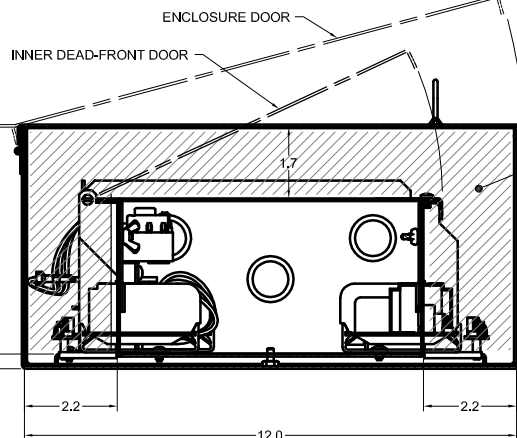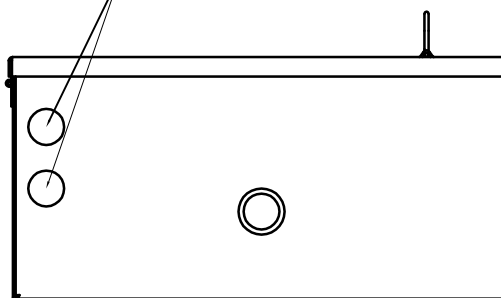

SNAP LIGHTING CONTROL PANEL

FILENAME:

PART NUMBER: 4850-16



Pathway Connectivity Inc.

103 Inglewood Plaza, 1439 17th Avenue SE
Calgary, Alberta, Canada T2G 1J9
Phone: +1(403)243-8110 Fax: +1(403)287-1281
<http://www.pathwayconnect.com>

DRAWN BY:

DATE: JULY 2014

CHECKED:

SCALE: NTS

UNITS: INCHES

REV

A